



FILE: H:\2109731\2109731-REZONING CONCEPTUAL PLAN.DWG COMMENT: ENCL
PLOTTED BY: MARGO MURRAY TECH DATE: 3/15/2023 1:36 PM

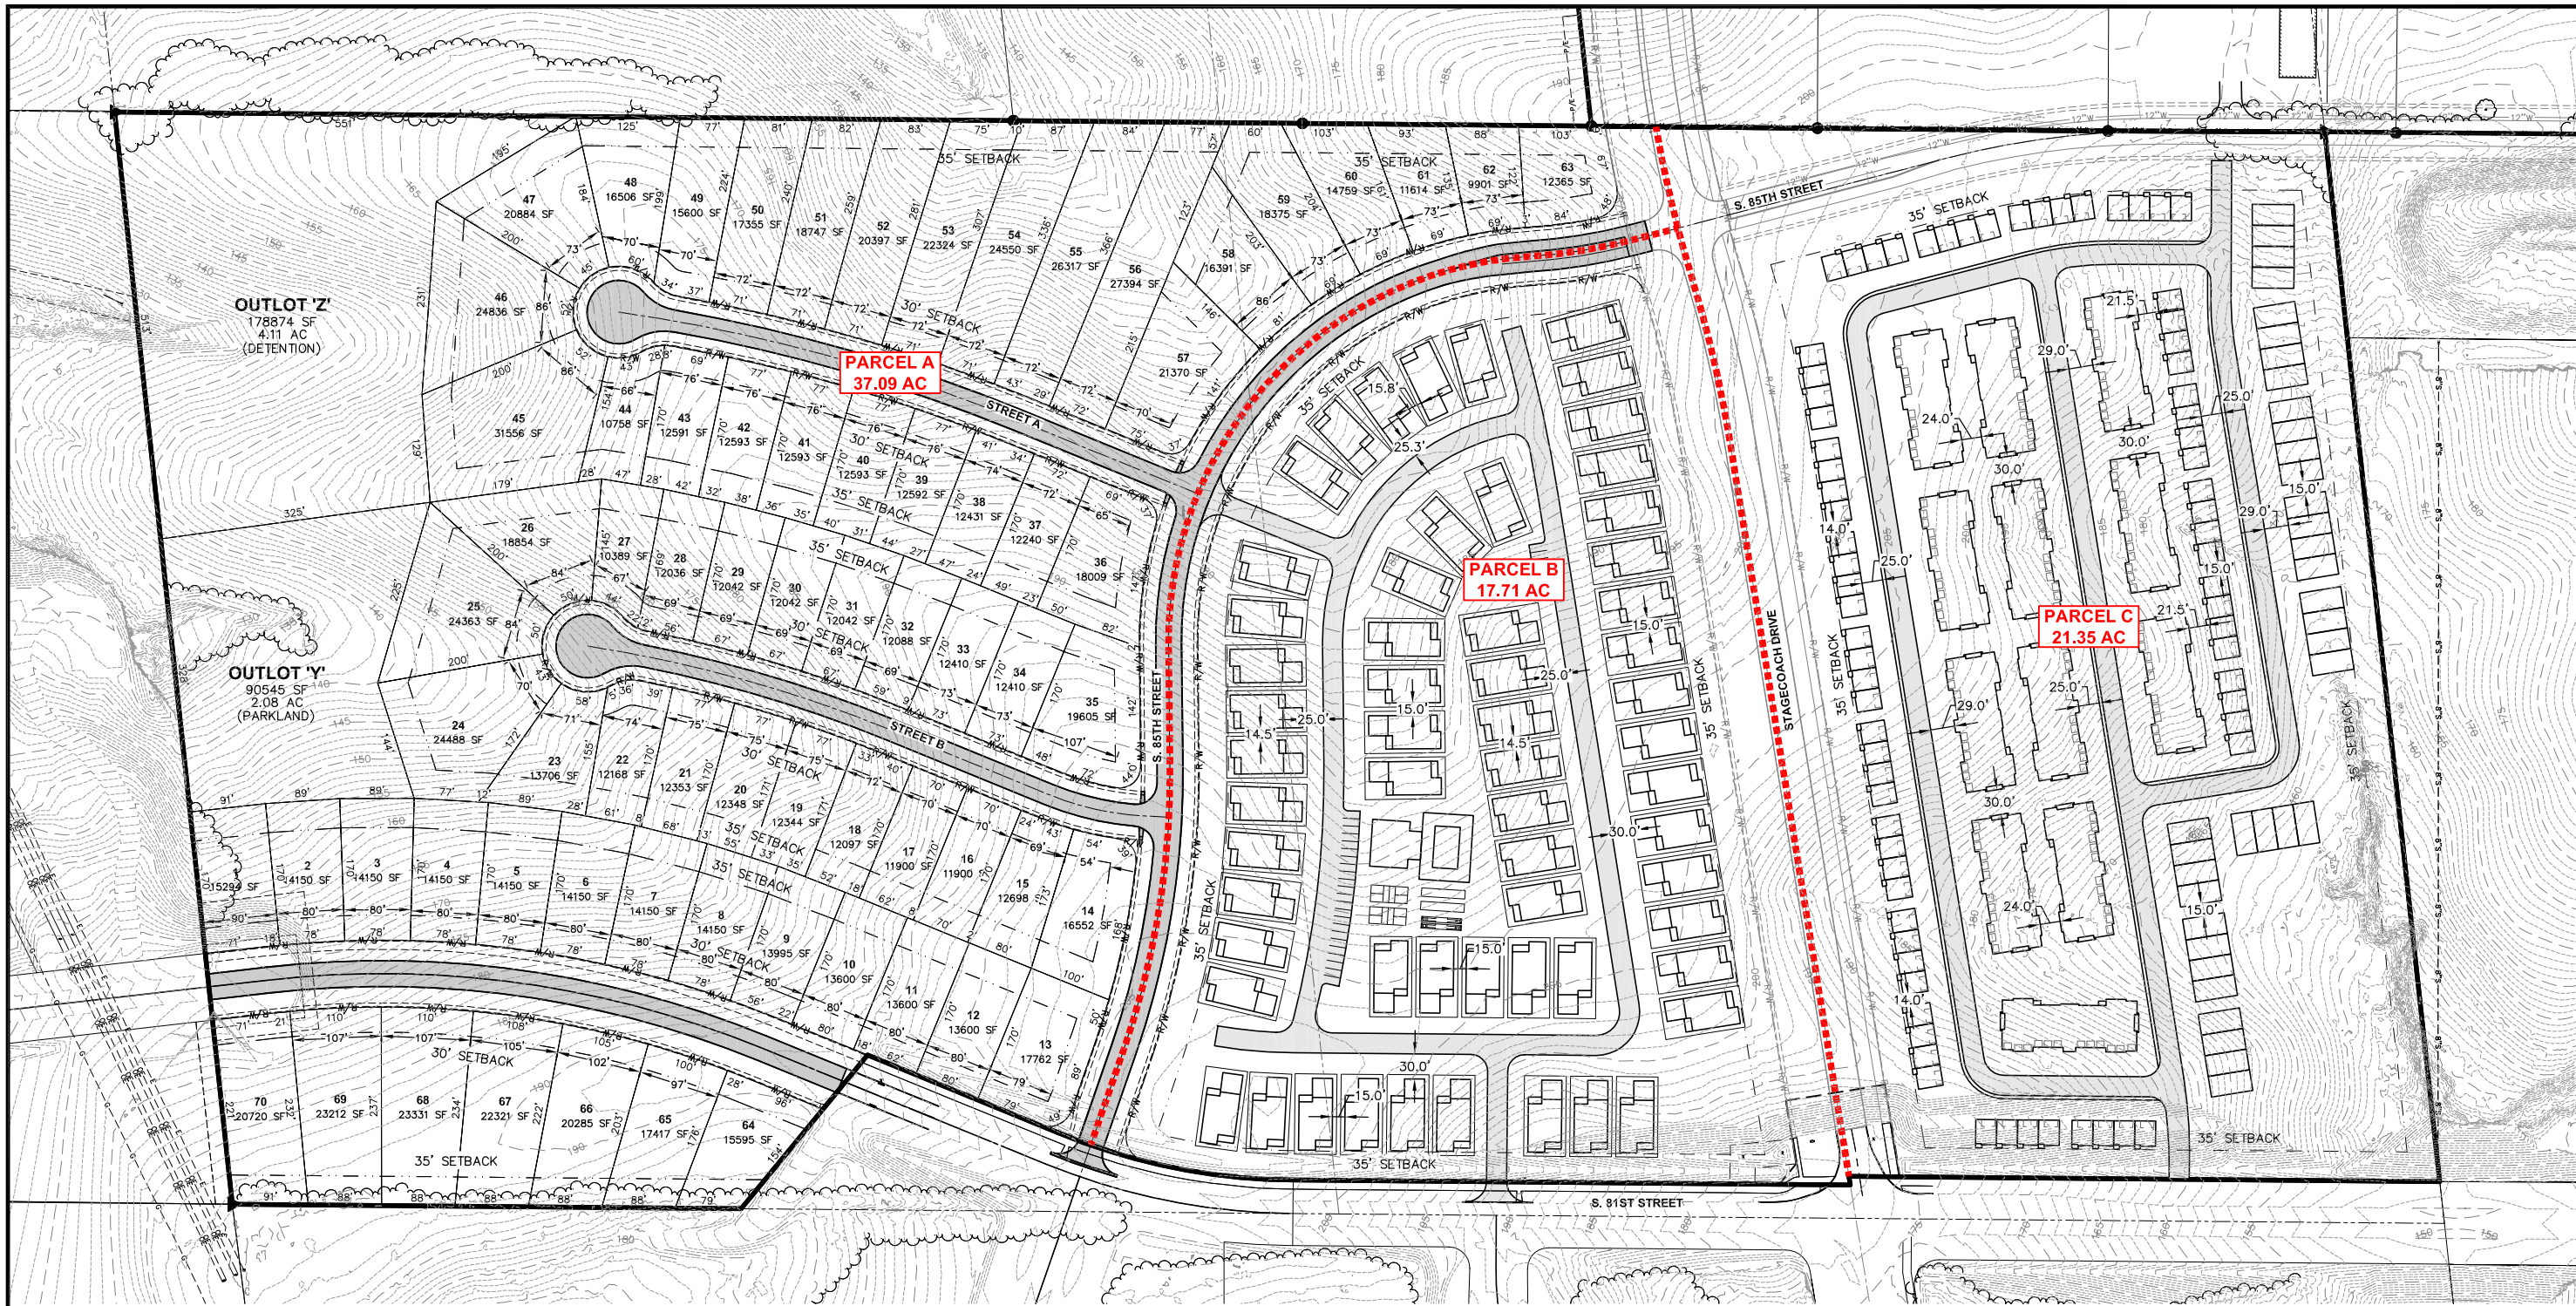

REVISIONS	DATE
3RD SUBMITTAL	03/15/2023
2ND SUBMITTAL	02/14/2023
1ST SUBMITTAL	02/03/2023

4121 NW URBANDALE DRIVE
URBANDALE, IA 50322
PHONE: (515) 369-4400
TECH: CWO

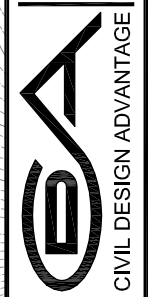

CIVIL DESIGN ADVANTAGE
ENGINEER: JMM
WEST DES MOINES, IOWA

HIGH POINT
REZONING CONCEPTUAL PLAN
2109.731