


DATE: 09/29/2021 11:09 AM  
 DRAWING: 2101.012  
 PROJECT: SHADOW CREEK PLAT 8  
 PLOTTED BY: RANDON HUBER, TECH

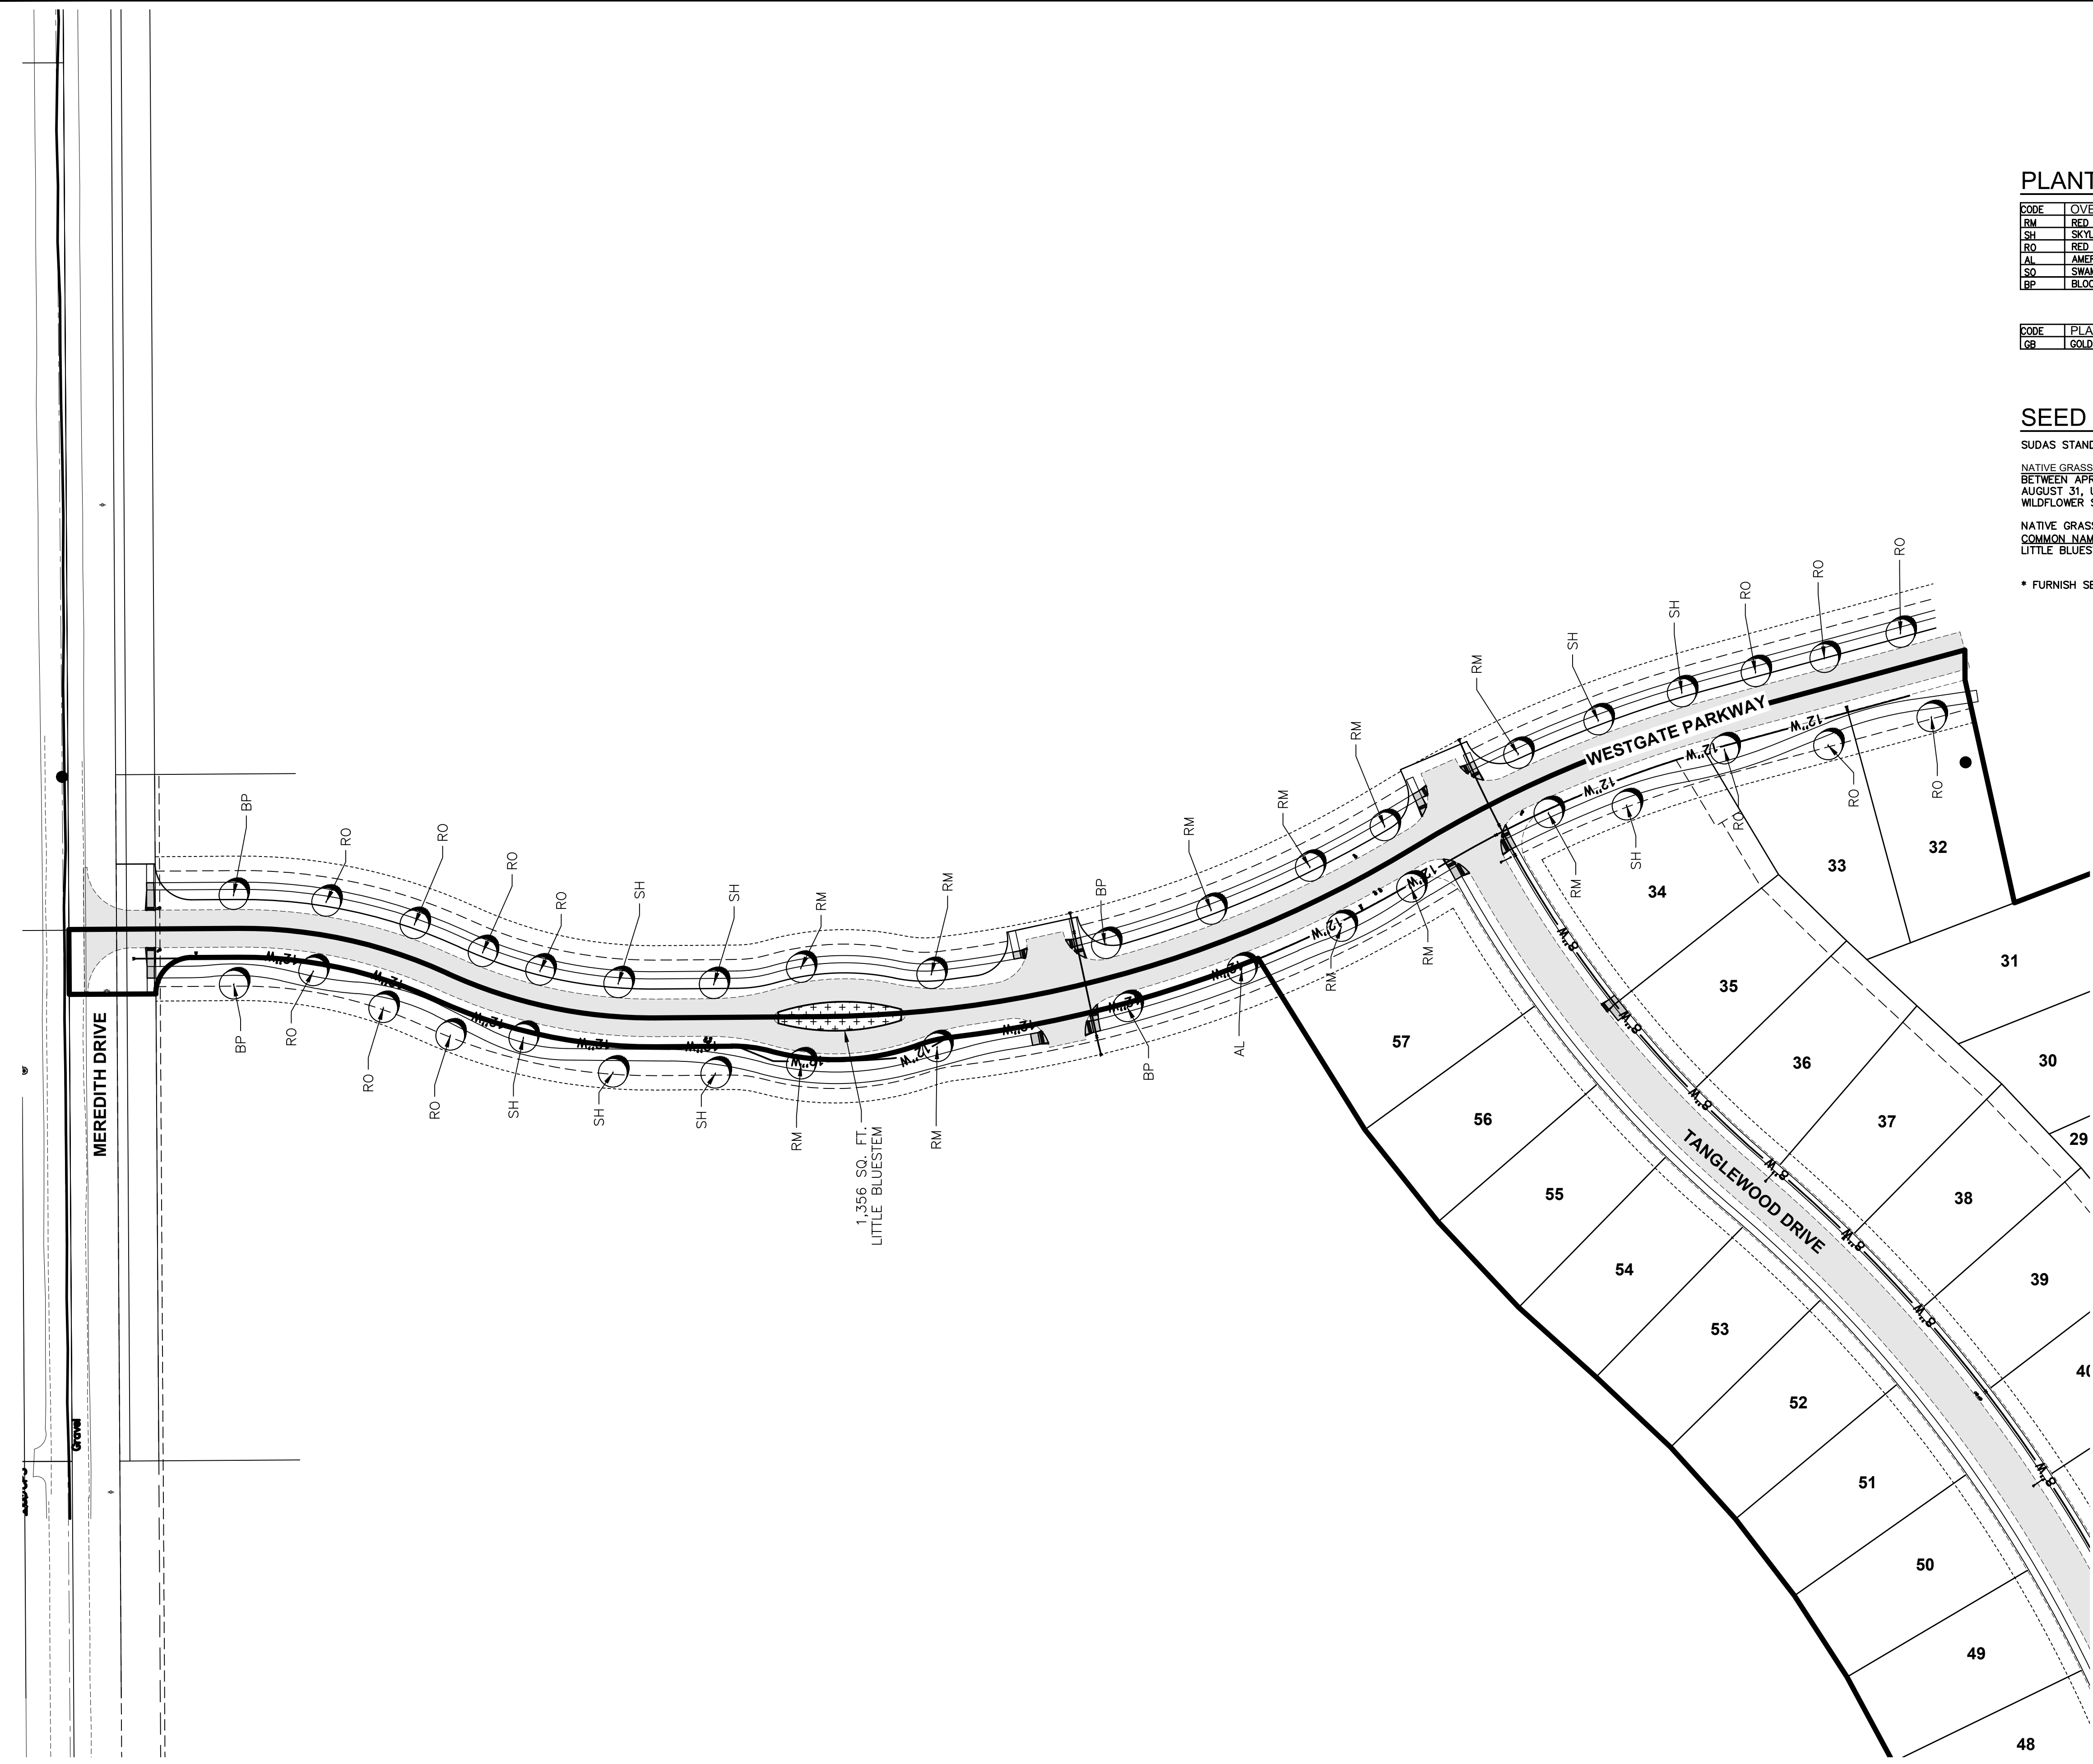

**PLANT SCHEDULE**

CODE	OVERSTORY TREES	SIZE
RM	RED MAPLE	2" CAL
SH	SKYLINE HONEYLOCUST	2" CAL
RO	RED OAK	2" CAL
AL	AMERICAN LINDEN	2" CAL
SO	SWAMP WHITE OAK	2" CAL
BP	BLOODGOOD LONDON PLANETREE	2" CAL

CODE	PLANTING	SIZE
GB	GOLDEN BARBERRY	18" HT.

**SEED MIX**


SUDAS STANDARD SPECIFICATION  
 NATIVE GRASS AND WILDFLOWER SEEDING:  
 BETWEEN APRIL 1 AND JUNE 30 AND AUGUST 1 AND  
 AUGUST 31, USE THE FOLLOWING SEED MIXTURE FOR AREAS DESIGNATED FOR NATIVE GRASS AND  
 WILDFLOWER SEEDING.

NATIVE GRASS AND WILDFLOWER SEEDING MIXTURE*			
COMMON NAME	SCIENTIFIC NAME	PLS/(PER AC)	PLS/(PER HA)
LITTLE BLUESTEM	SCHIZACHYRIUM SCOPARIUM	4 LBS.	4.5 KG

\* FURNISH SEED CERTIFIED AS SOURCE IDENTIFIED


**LANDSCAPE NOTES**

- INSTALLATION OF TREES ALONG WESTGATE PARKWAY SHALL GENERALLY FOLLOW THE PROPOSED LANDSCAPE PLAN WITH MINOR VARIATIONS PERMISSIBLE. THE INTENT IS TO PROVIDE 2 TREES PER LOT, LARGELY DISTRIBUTED WITH 1 TREE ON EITHER SIDE OF THE DRIVEWAY. FINAL LOCATION WILL BE ESTABLISHED DURING THE SITE REVIEW FOR EACH NEW HOME CONSTRUCTED.

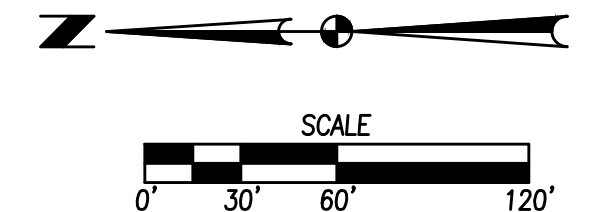

DATE	REVISIONS
09/29/2021	FINAL SUBMITTAL
09/01/2021	THIRD SUBMITTAL
08/13/2021	SECOND SUBMITTAL
07/14/2021	FIRST SUBMITTAL

3405 S.E. CROSSROADS DRIVE, SUITE G  
 GRIMES, IOWA 50111  
 PHONE: (515) 369-4400 FAX: (515) 369-4410  
 ENGINEER: RAH  
 TECH:

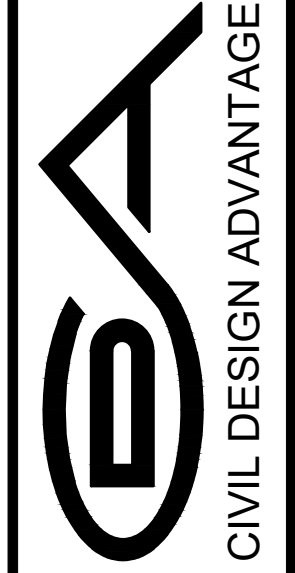

CLIVE, IOWA

**SHADOW CREEK PLAT 8  
 LANDSCAPE PLAN**