
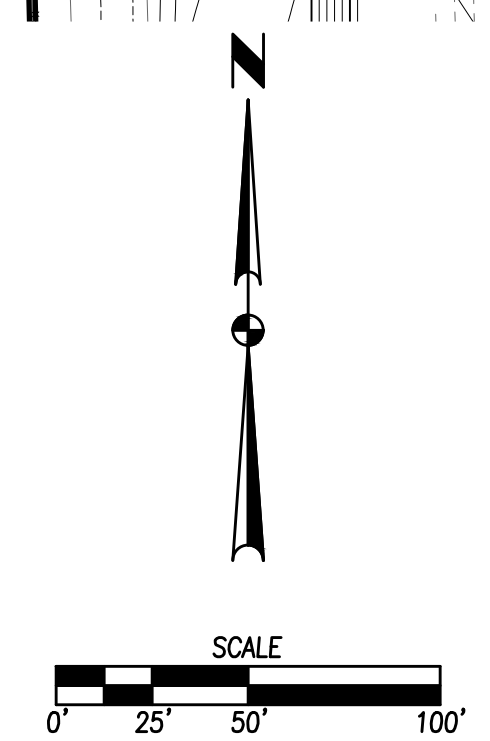
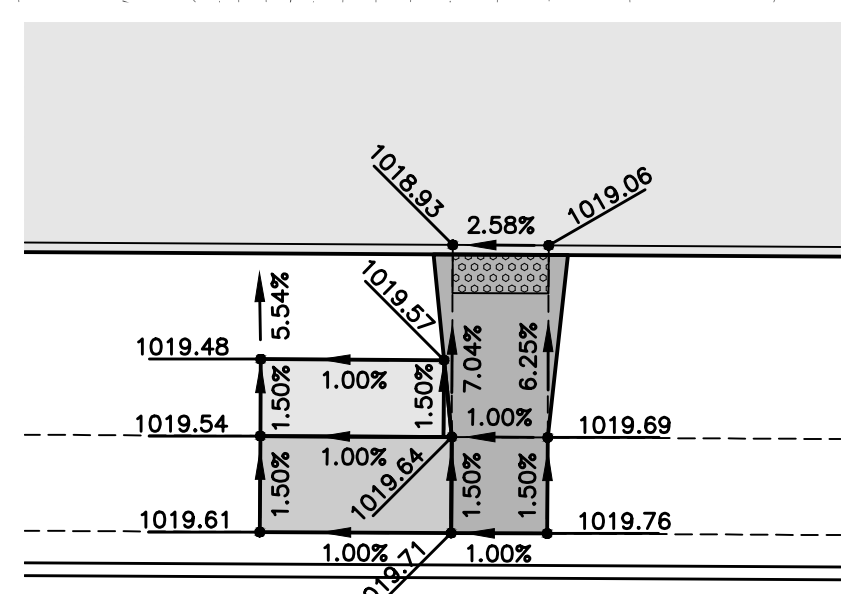
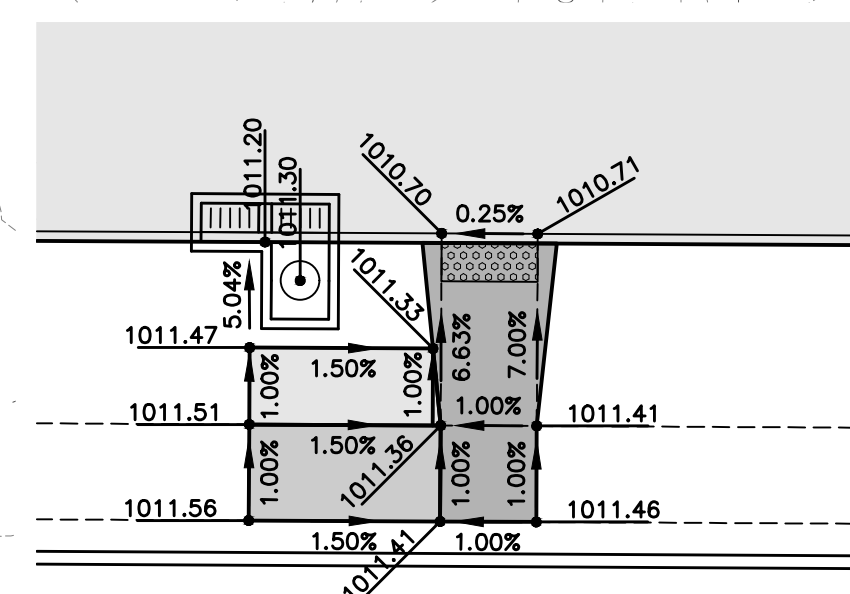


FILE: H:\2020\2003121\VM\ASHLEY ACRES PLAT 2\2003121-GRADING-PLAT 2.DWG
 PLOTTED BY: BRANDON HUBER TECH
 DATE: 12/14/2021 1:39 PM

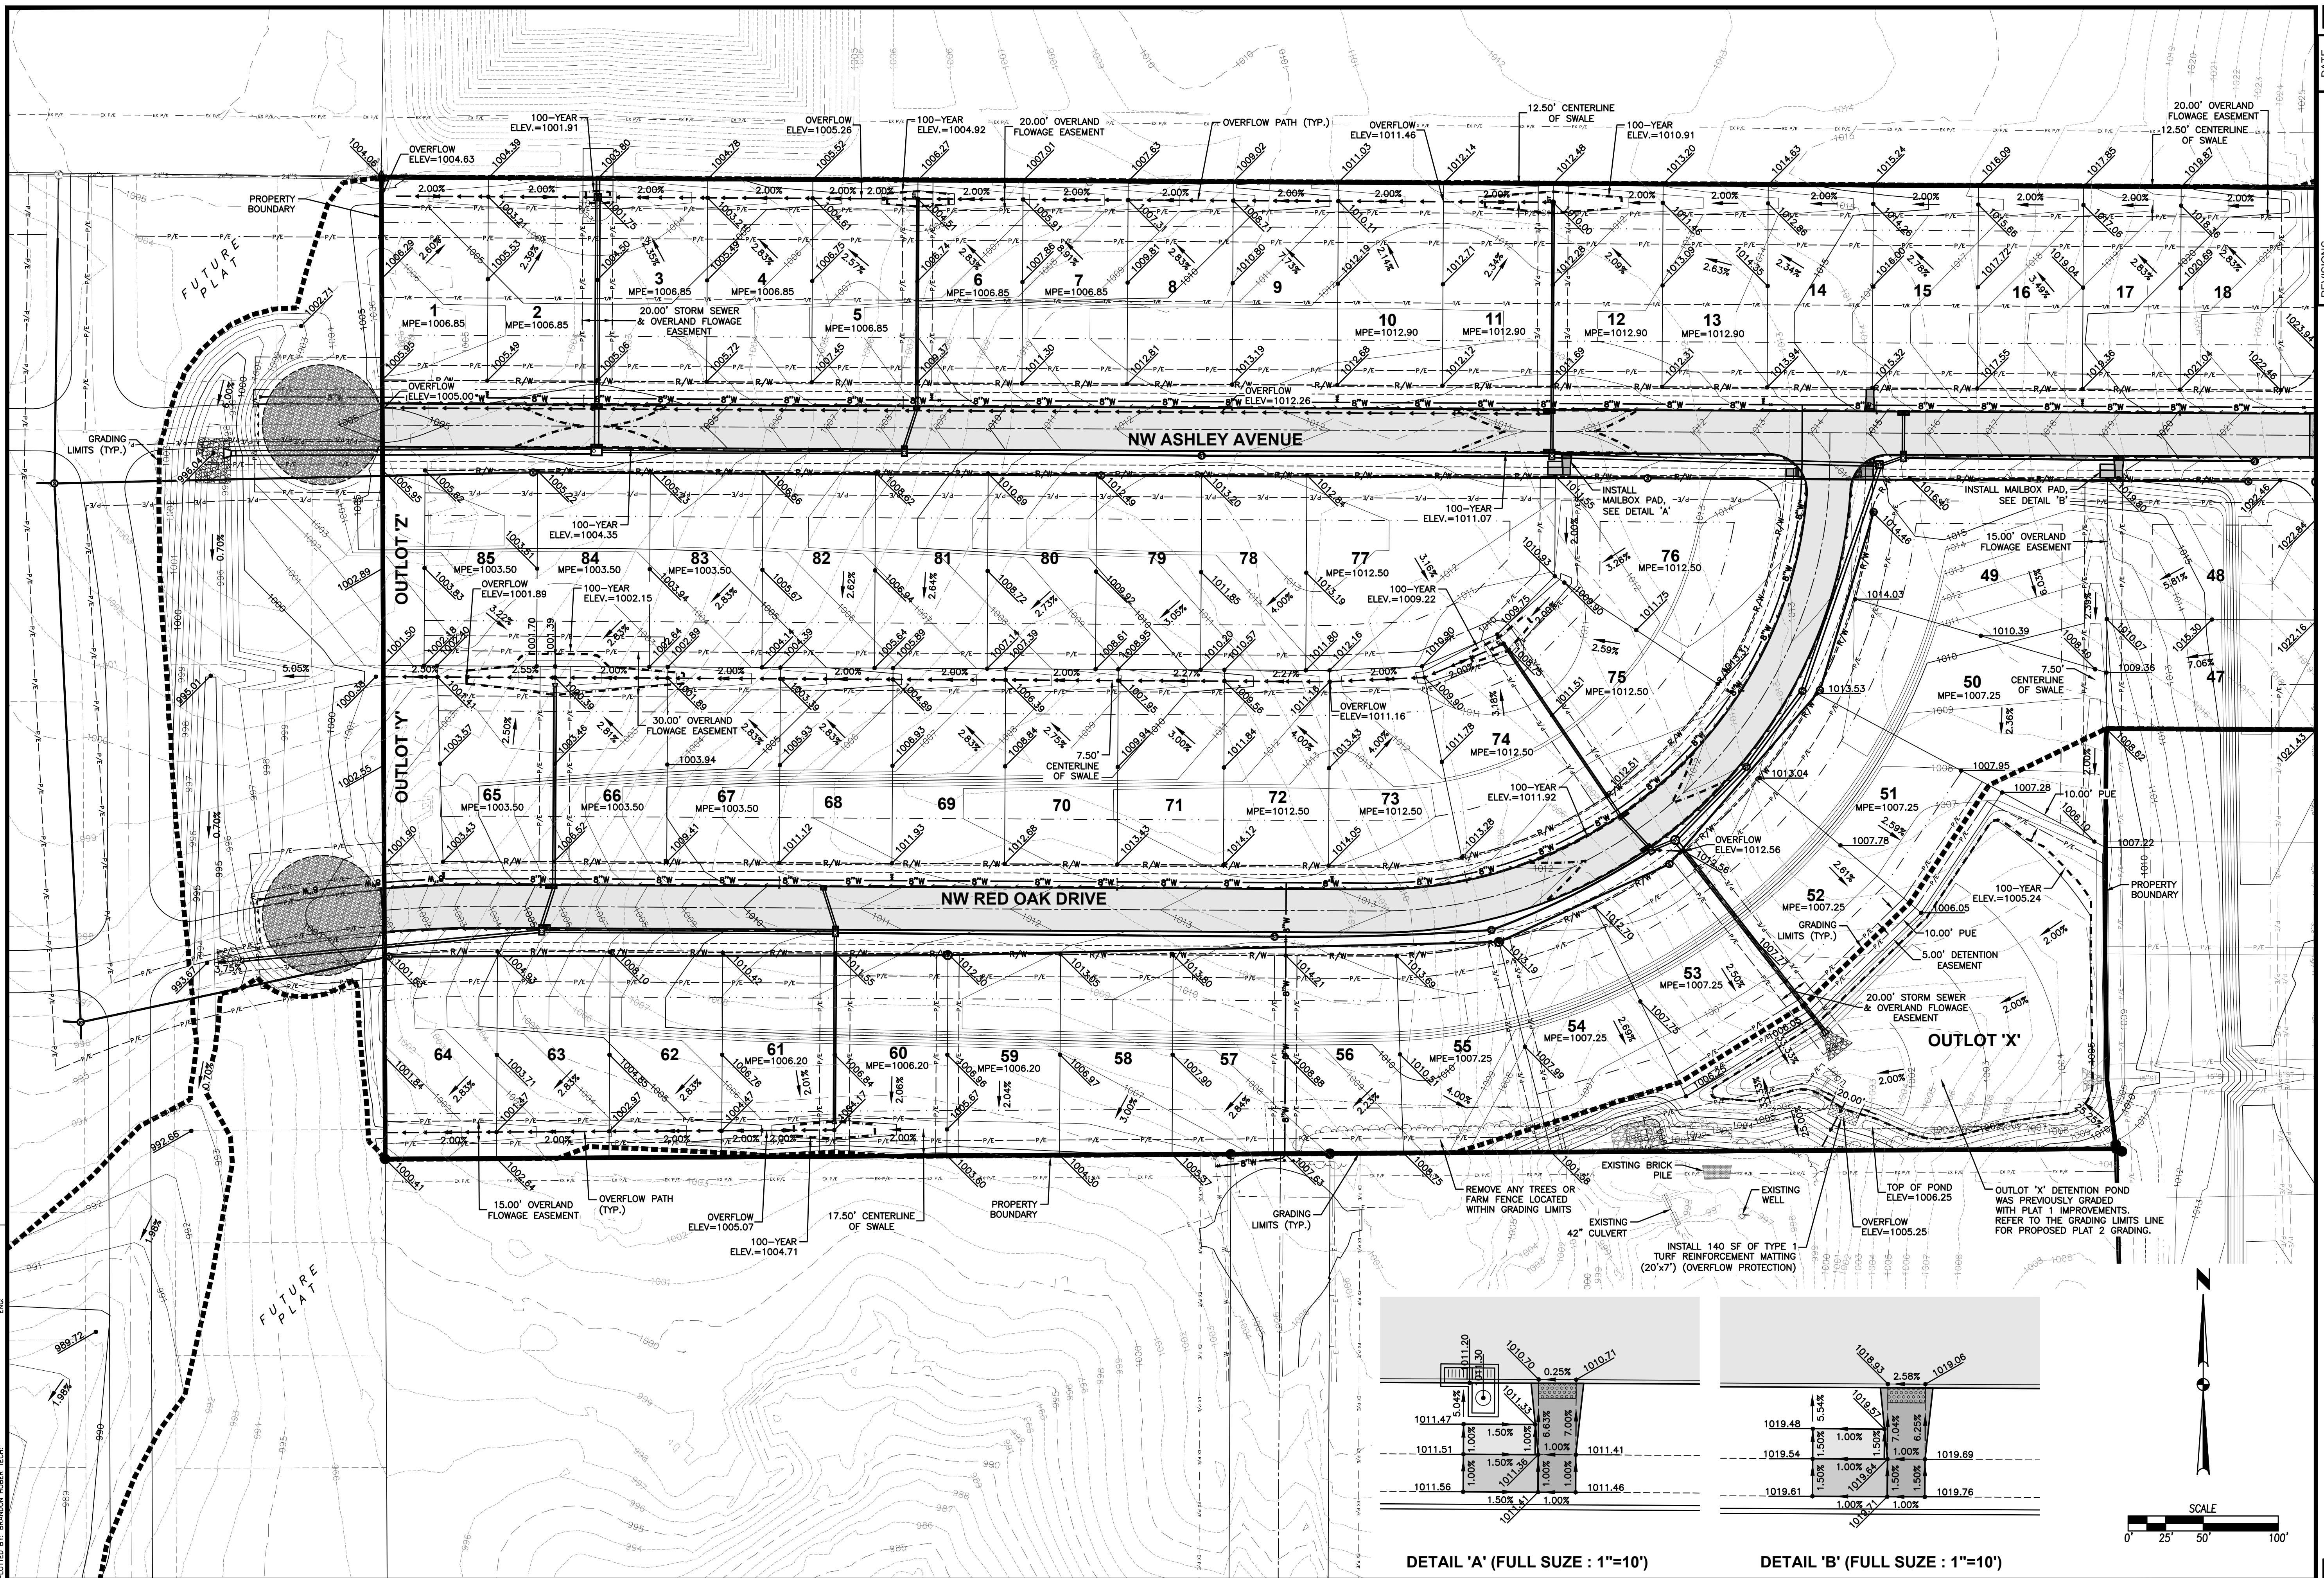

ASHLEY ACRES PLAT 2
GRADING PLAN

DATE: 12/14/2021
 FINAL SUBMITTAL: 09/14/2021
 5TH SUBMITTAL: 08/31/2021
 4TH SUBMITTAL: 08/10/2021
 3RD SUBMITTAL: 07/20/2021
 2ND SUBMITTAL: 06/23/2021

REVISIONS:

3405 S.E. CROSSROADS DRIVE, SUITE G
 GRIMES, IOWA 50111
 PHONE: (515) 369-4400 FAX: (515) 369-4410


TECH: ENGINEER: RAH

CIVIL DESIGN ADVANTAGE

WAUKEE, IOWA

9
 37
 2106.434

FILE: H:\2020\2020121\VM\ASHLEY ACRES PLAT 2\2020121-GRADING-PLAT 2.DWG
DATE PLOTTED: 12/14/2021 1:39 PM
PLOT BY: RANDON HUBER TECH

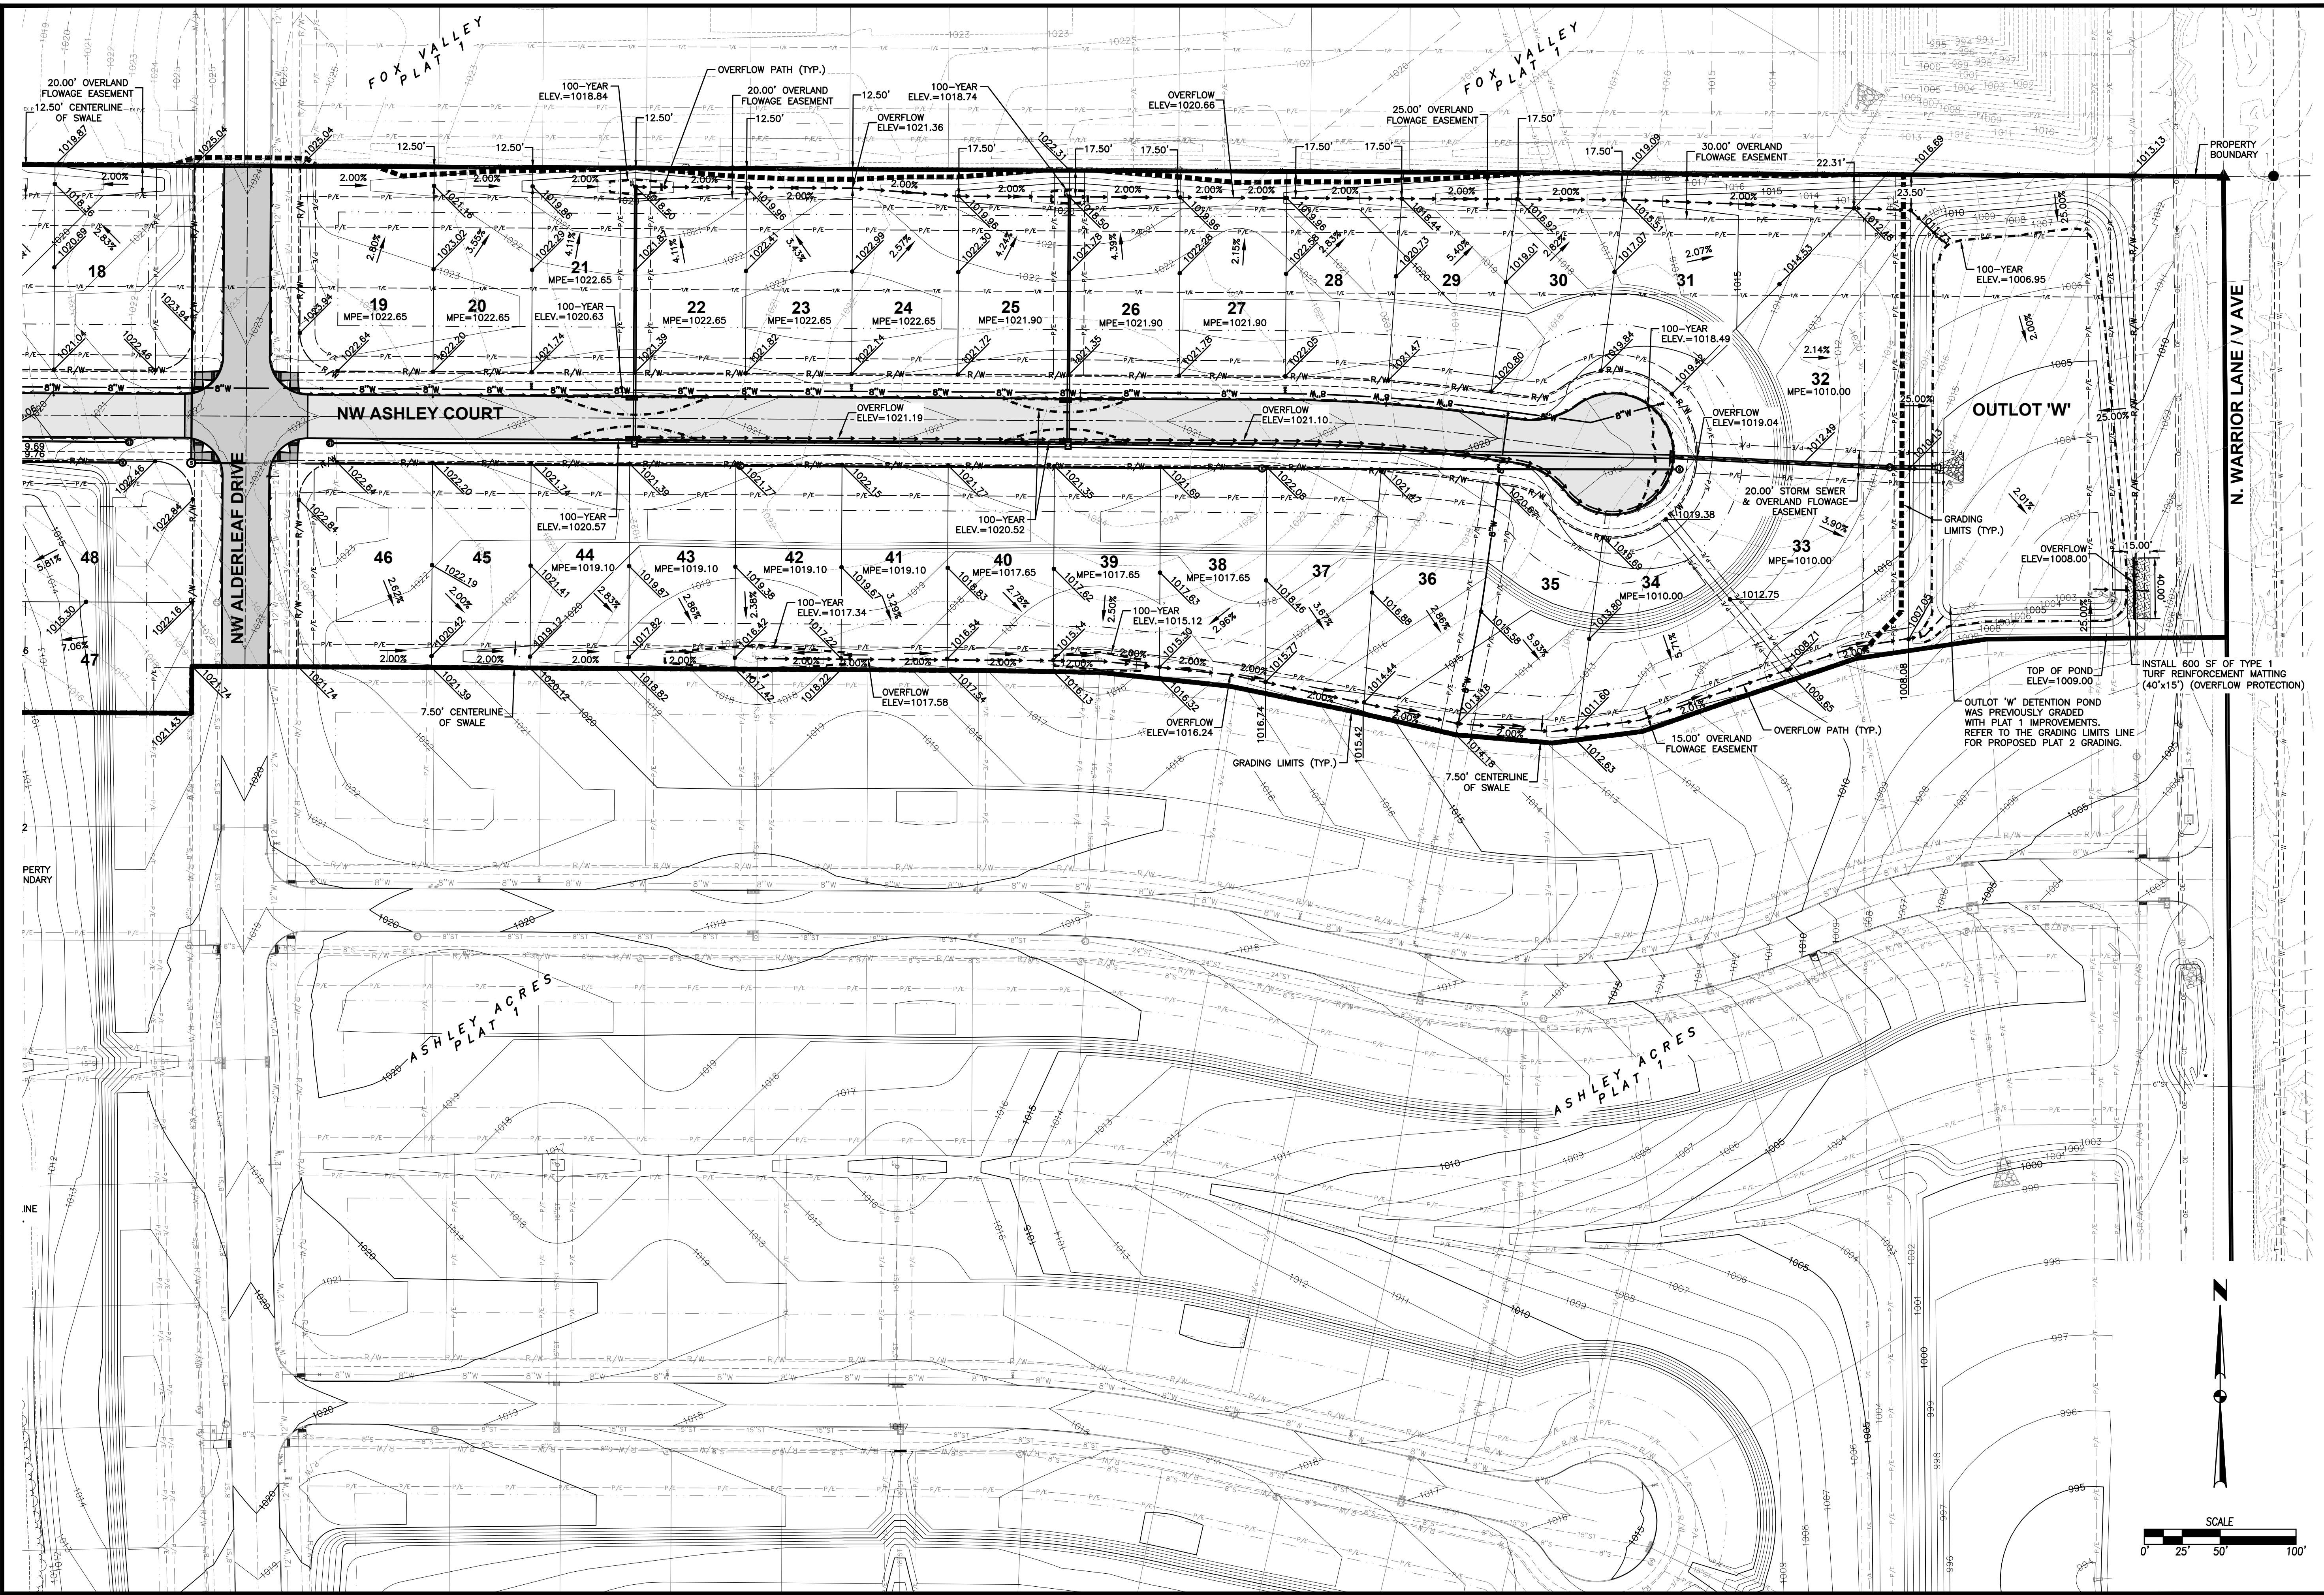

DATE	12/14/2021
FINAL SUBMITTAL	09/14/2021
5TH SUBMITTAL	08/31/2021
4TH SUBMITTAL	08/10/2021
3RD SUBMITTAL	07/20/2021
2ND SUBMITTAL	
1ST SUBMITTAL	06/23/2021

3405 S.E. CROSSROADS DRIVE, SUITE G
GRIMES, IOWA 50111
PHONE: (515) 369-4400 FAX: (515) 369-4410

ENGINEER: RAH

TECH:

ESA
CIVIL DESIGN ADVANTAGE

WAUKEE, IOWA

ASHLEY ACRES PLAT 2
GRADING PLAN

10/37
2106.434